


# CELOSÍA ABIERTA


ESPACIO  $3 \frac{5}{8}''$  X  $3 \frac{5}{8}''$

MADERA  $\frac{1}{2}''$  DE GRUESO X  $1 \frac{1}{8}''$  DE ANCHO

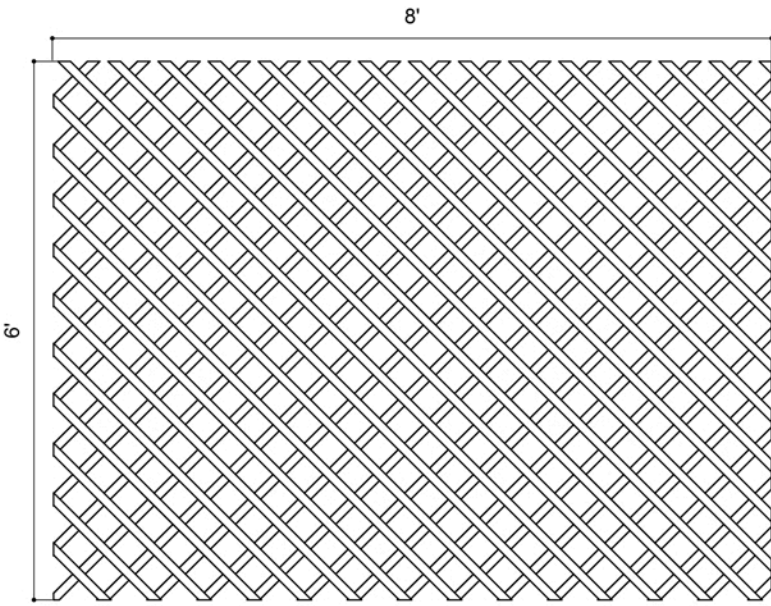


PLANCHA 6' X 8'

ESC. 1 : 10

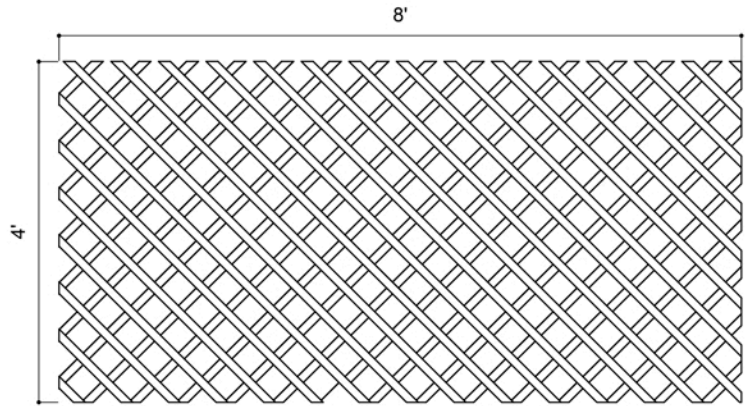


PLANCHA 4' X 8'

ESC. 1 : 10

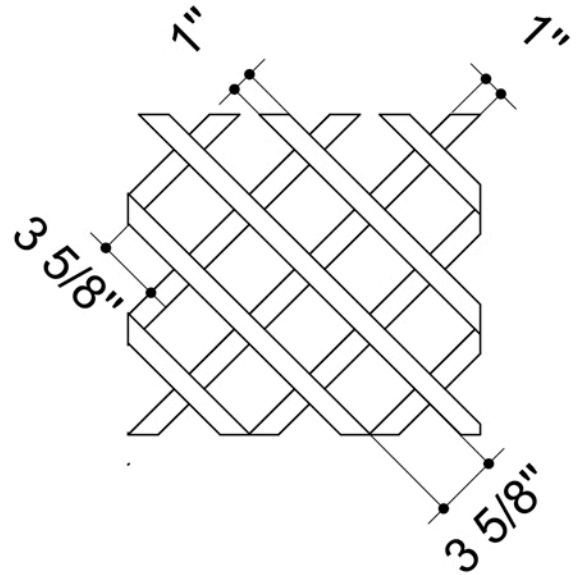

ESC. 1 : 5

## DETALLE CELOSÍA CERRADA

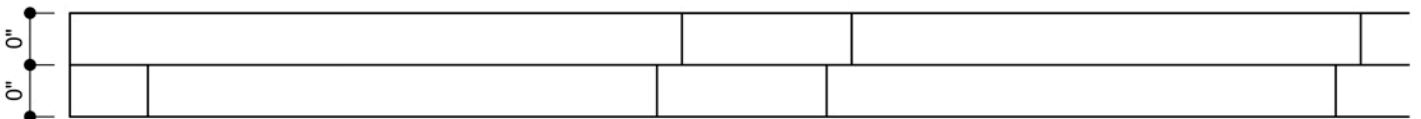

ESC. 1 : 1